


LEGEND

- ① VALVE BOX WITH COVER 18" SIZE.
- ② DRY SPLICE CONNECTORS
- ③ SENSOR WIRES
- ④ LEIT 2 ET WITH VALVE BOX MOUNTING DOME
- ⑤ FINISH GRADE TOP.
- ⑥ PEA GRAVEL SUMP - MINIMUM 3".
- ⑦ WATERPROOF BARRIER.
- ⑧ ROOFTOP.
- ⑨ PVC LATERAL LINE.
- ⑩ PVC SCH 40 MALE ADAPTER.
- ⑪ SWIVEL FITTING DIG MODEL 3/4" 23-004, 1" 23-003.
- ⑫ DIG VALVE MODEL 3/4" 305DC - 075 1" 305DC - 100
- ⑬ BACK-UP NPT PVC BALL VALVE.

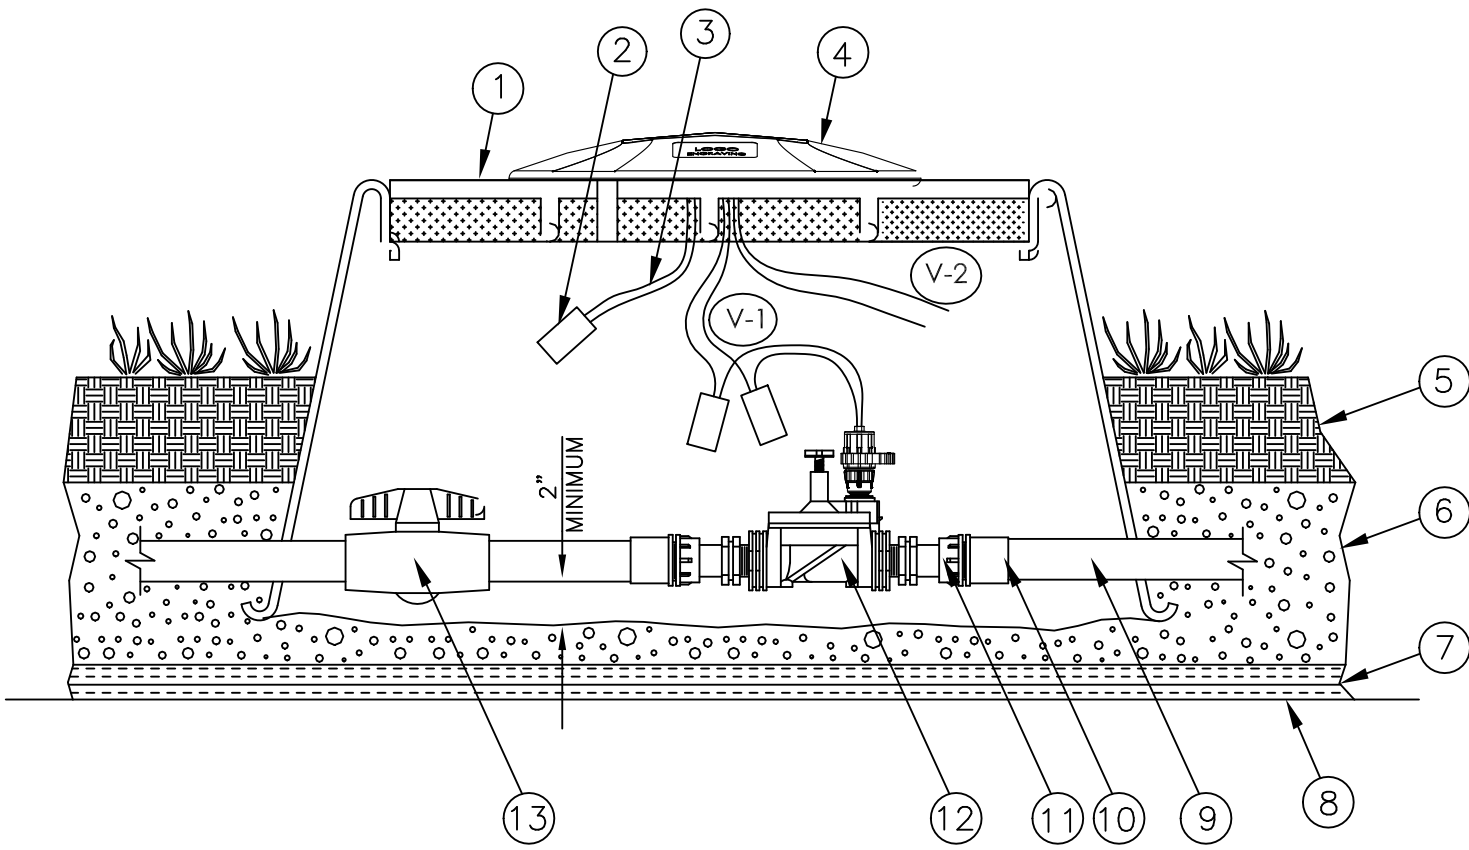

3 LEIT-2 ET VALVE BOX MOUNTING INSTALLATION WITH 305DC REMOTE CONTROL VALVE
SIDE FEED LAYOUT (GREEN ROOF)

NOT TO SCALE
DATE: 1-5-10